




SOBHA HARTLAND II
E S T A T E S



Unravel in the stillness *of*
nature's poetry



Where the wilderness *evokes*
a sense of wonder



In the undulating flow of
your reflection



Time comes to
A STANDSTILL

The aura of a legacy





Embraces *a new*

luxurious odyssey



WELCOME TO YOUR
GREEN ABODE OF *grandiose*

Envisioned as an urban community in the heart of a forest sanctuary with dedicated green spaces and open areas, this community of approximately 8 million sq.ft. encloses private gated communities and large lagoons to provide you with a sense of peace and tranquility.

LOCATION MAP



RAS AL KHOR
WILDLIFE SANCTUARY
05 MINUTES



MEYDAN
RACE COURSE
10 MINUTES



SOBHA HARTLAND &
2 INTERNATIONAL SCHOOLS
10 MINUTES



DUBAI INTERNATIONAL
AIRPORT
12 MINUTES



BUSINESS BAY
12 MINUTES



THE DUBAI MALL
15 MINUTES



BURJ KHALIFA &
DOWNTOWN DUBAI
15 MINUTES



DUBAI FRAME
15 MINUTES



DUBAI OPERA
15 MINUTES



PALM JUMEIRAH
25 MINUTES

GREEN SPACES





LET THE *lush forest* FIND YOU

Sobha Hartland II is a premium sanctuary that is built around weaving natural spaces into everyday living. With over 1 million sq.ft. of dedicated green area consisting of masterfully landscaped open spaces, tree-lined walkways, and linear parks, it is a residential community that will merge nature with your home.



L A G O O N

TRANSCEND TIME
THROUGH DRIFTING *reflections*

With two blue lagoons for apartments and villas, life here is about an unrushed connection with the driving force of nature. Walk along the boardwalk, engage in beach activities, or simply sit and allow the gentle whispers of the calm waters to serenade you at night.



INTERNATIONAL SCHOOL

APPRECIATE THE LITTLE

Joy of life



Set foot in Sobha Hartland II and de-stress from the hustle and bustle of the city. Enlighten your little ones at the finest educational facilities in the community.

RETAIL SPACE

FIND WHAT YOU WERE
not looking for



Indulge in your personal retail therapy with the most sought-after brands available in an exclusive shopping area within Sobha Hartland II.

INTRODUCING



ESTATES



luxury AT ITS RAREST



BLOOM IN YOUR *earthy enclave*

This forest sanctuary provides exclusively designed villas comprising of Mansions, 5-Bedroom and 6-Bedroom villas.

Sobha Estates is a gated community comprising of 3 clusters within Sobha Hartland II.



SOOTHE YOUR SOUL BY THE
water's edge

All residents at Sobha Estates will enjoy exclusive access to the blue lagoon that will allow the beach and water activities that one craves.

TUNE INTO THE
pulse of nature

With over 1 million sq. ft. of lush green spaces and villas set between an abundance of open greenery, the residency at Sobha Hartland II allows you to experience nature's bounty in full glory.

Walk along the streets adorned with bouldering walls and tree-lined walkways in grand forest landscapes and seasonal gardens.

Take time out to peek at a dense panorama of the park accessible from every villa.





DIVE INTO A UNIQUE
exploration

Take a walk along the boardwalk and engage in beach activities that will revive your mind and test your body.

Be enlivened in the waterside amenities and lose yourself to play and entertainment.

FIND YOUR PERFECT
workout therapy

Your better version awaits you.

Leave your comfort zone to train in our fitness stations and parkour facilities.
Shed away the stress and get that dream body in specifically designed
jogging and walking trails.





6 BEDROOM VILLAS

STEP INTO A WORLD OF SOPHISTICATION

Spread across a sprawling 8000+ sq.ft. - each villa will open to a spacious entrance court that accomodates three enclosed car parking.
The villa lavishly extends over three floors: the ground, the first and an accessible rooftop terrace.



6 B E D R O O M V I L L A



THE NEW STANDARD OF A SECLUDED SANCTUARY

Your privacy has a new address. With no shared walls - every villa encloses a private swimming pool, garden, and yard to ensure that your peace of mind is never compromised.

CREATE YOUR IDEA OF OPULENT LEISURE

Allow the expanded double heights of the foyer, living room and dining room to take your breath away. Marvel at the sheer luxury of your Majlis where private conversations gain a safe space. Grab a plate of your next food adventure in the plush interiors of your formal dining hall.

Enthrall guests from around the world and let renowned chefs host you in your very own show kitchen.





A TIMELESS ELEGANCE OF WARMTH AND STYLE



Celebrate each space of the master bedroom with ultra-luxury walk-in closets, decorated dressing rooms and a private attached bath.

Walk over the specially designed lounge between the bedrooms to make sure you never miss out on some much-needed quality time with your loved ones.





MAVLETTORE Professione in Form



UNIT AND FLOOR PLANS

LOCATION PLAN

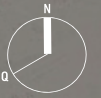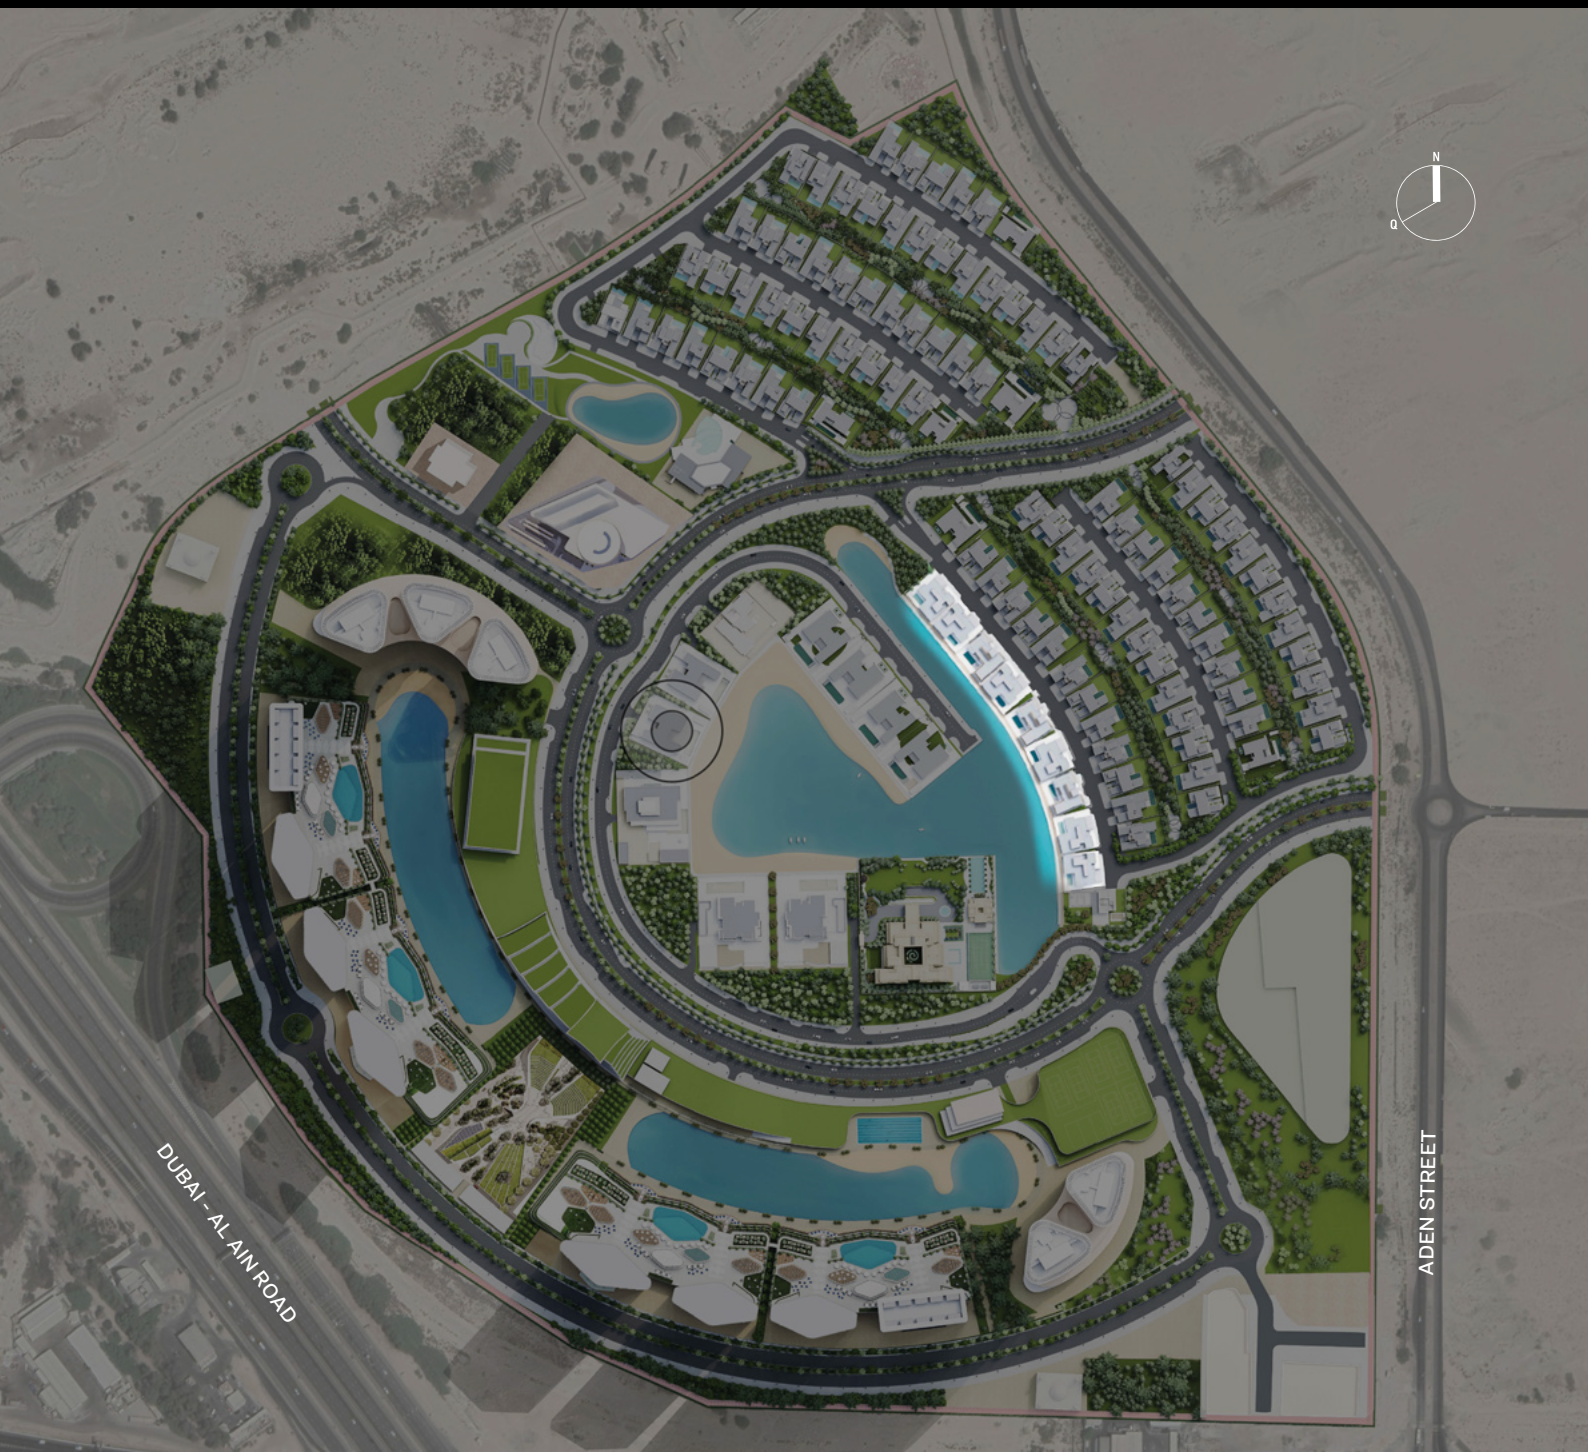

DUBAI - AL AIN ROAD

ADEN STREET

UNITS



- SE-V103** 6 BEDROOM VILLA: TYPE A VARIANT 2
- SE-V104** 6 BEDROOM VILLA: TYPE A VARIANT 2 MIRROR
- SE-V107** 6 BEDROOM VILLA: TYPE A VARIANT 1
- SE-V109** 6 BEDROOM VILLA: TYPE A
- SE-V110** 6 BEDROOM VILLA: TYPE A MIRROR





F L O O R P L A N S

VILLA 6 BEDROOM | TYPE A

VARIANT II

Saleable - 16,592.71 sq.ft.

1541.42 sq.m.

BASEMENT FLOOR



GROUND FLOOR




FIRST FLOOR



SECOND FLOOR



ROOF FLOOR

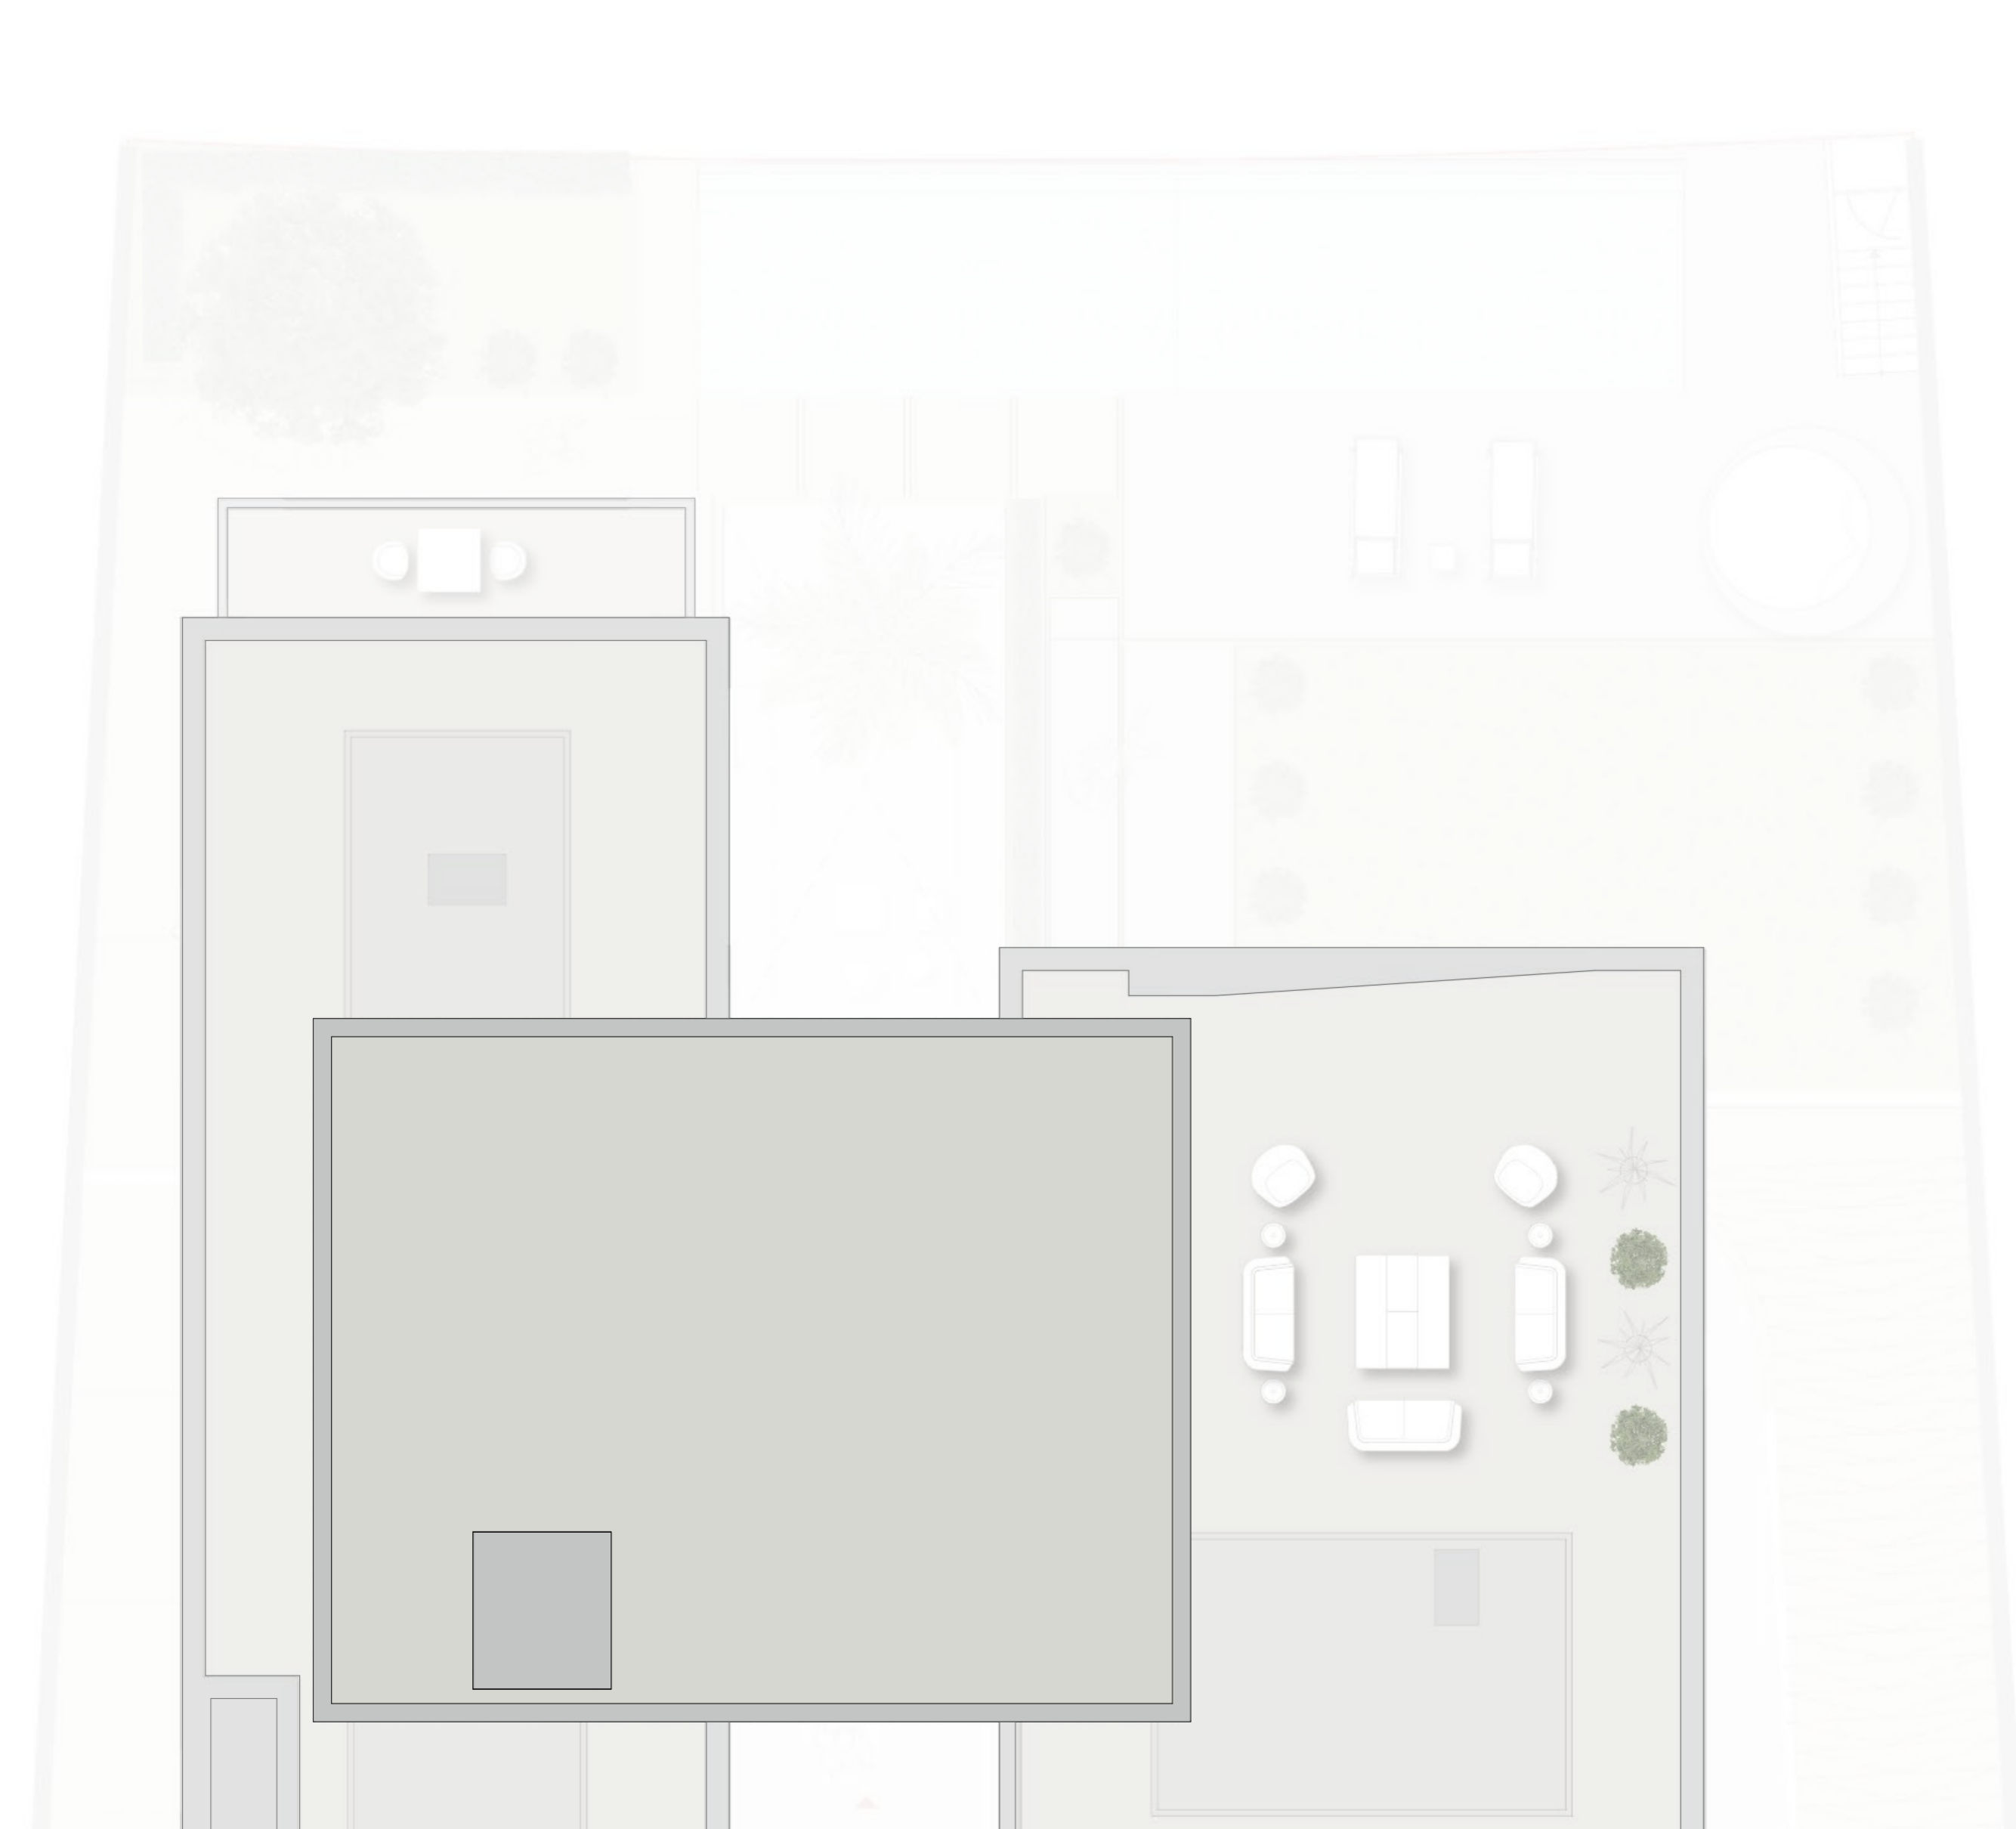

General Disclaimer:
 Plot Profile, Garbage room & swimming pool parameters will vary from plot to plot.
 The above as shown in the plans are indicative.

VILLA 6 BEDROOM | TYPE A

VARIANT II | MIRROR

Saleable - 16,592.71 sq.ft.

1541.42 sq.m.

BASEMENT FLOOR



GROUND FLOOR



FIRST FLOOR



SECOND FLOOR



ROOF FLOOR



General Disclaimer:
Plot Profile, Garbage room & swimming pool parameters will vary from plot to plot.
The above as shown in the plans are indicative.

VILLA 6 BEDROOM | TYPE A

VARIANT I

Saleable - 16,671.04 sq.ft.

1548.79 sq.m.

BASEMENT FLOOR



GROUND FLOOR




FIRST FLOOR



SECOND FLOOR




ROOF FLOOR

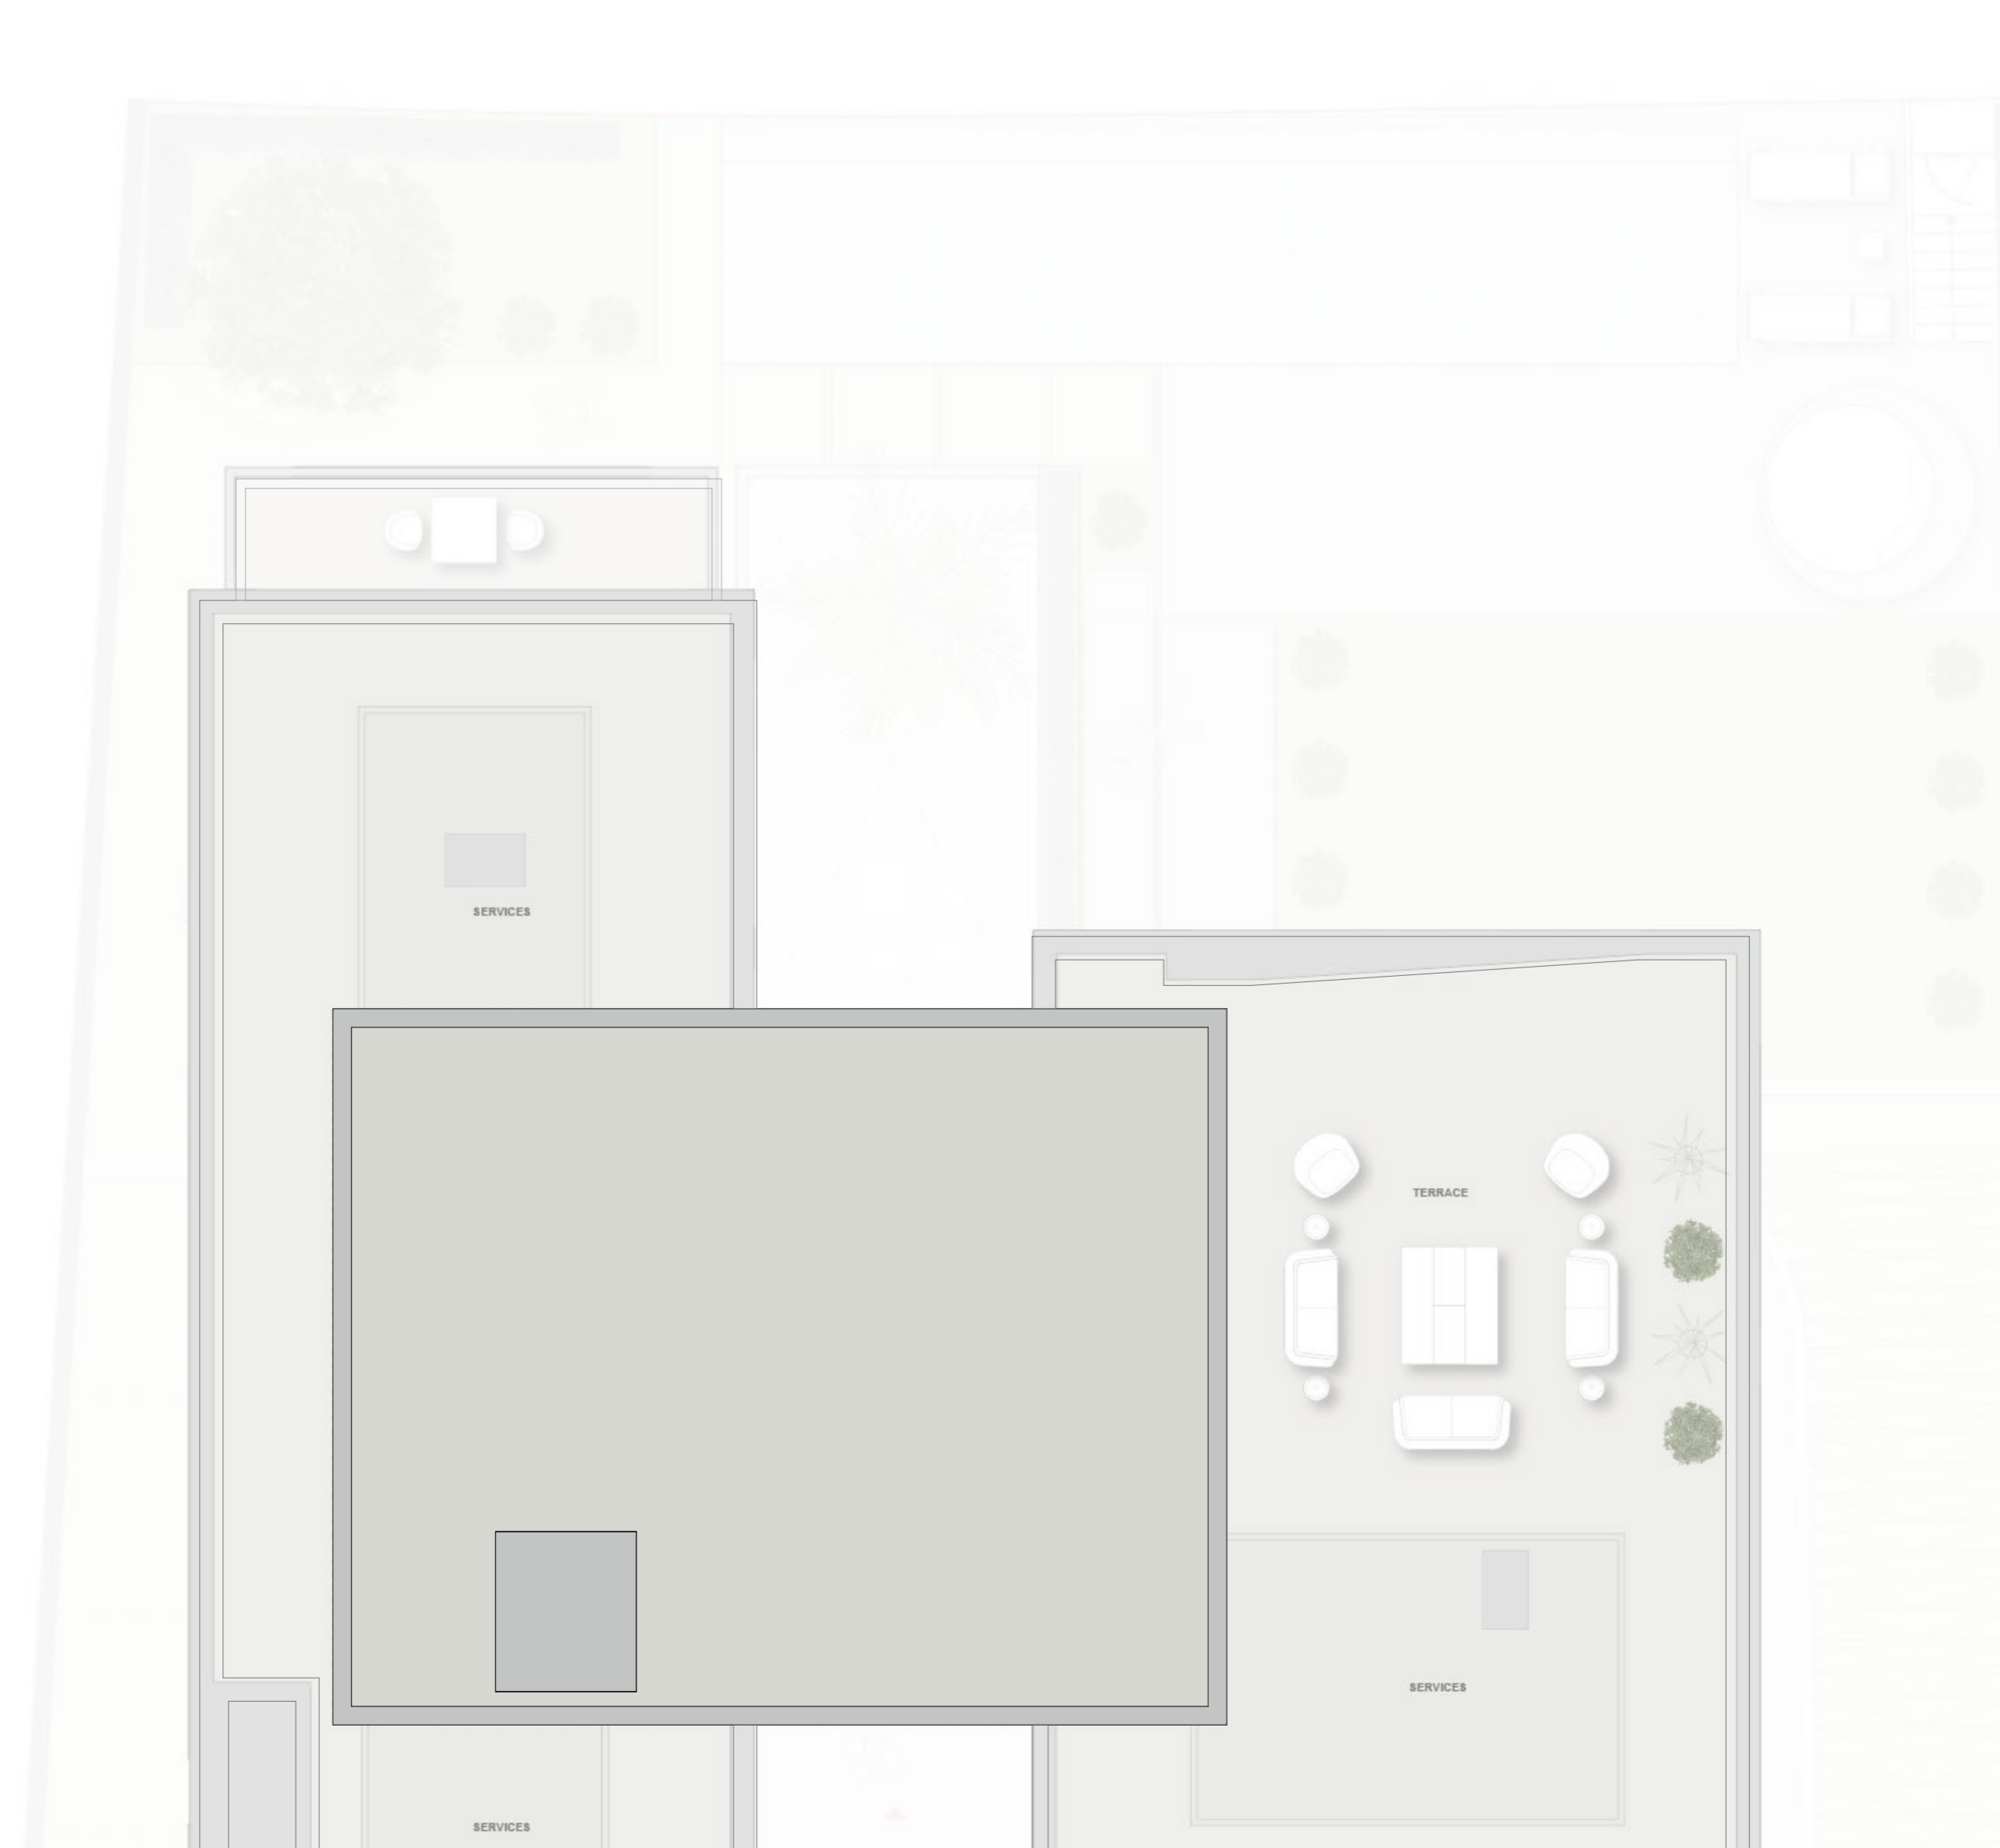

General Disclaimer:

Plot Profile, Garbage room & swimming pool parameters will vary from plot to plot. The above as shown in the plans are indicative.

BASEMENT FLOOR

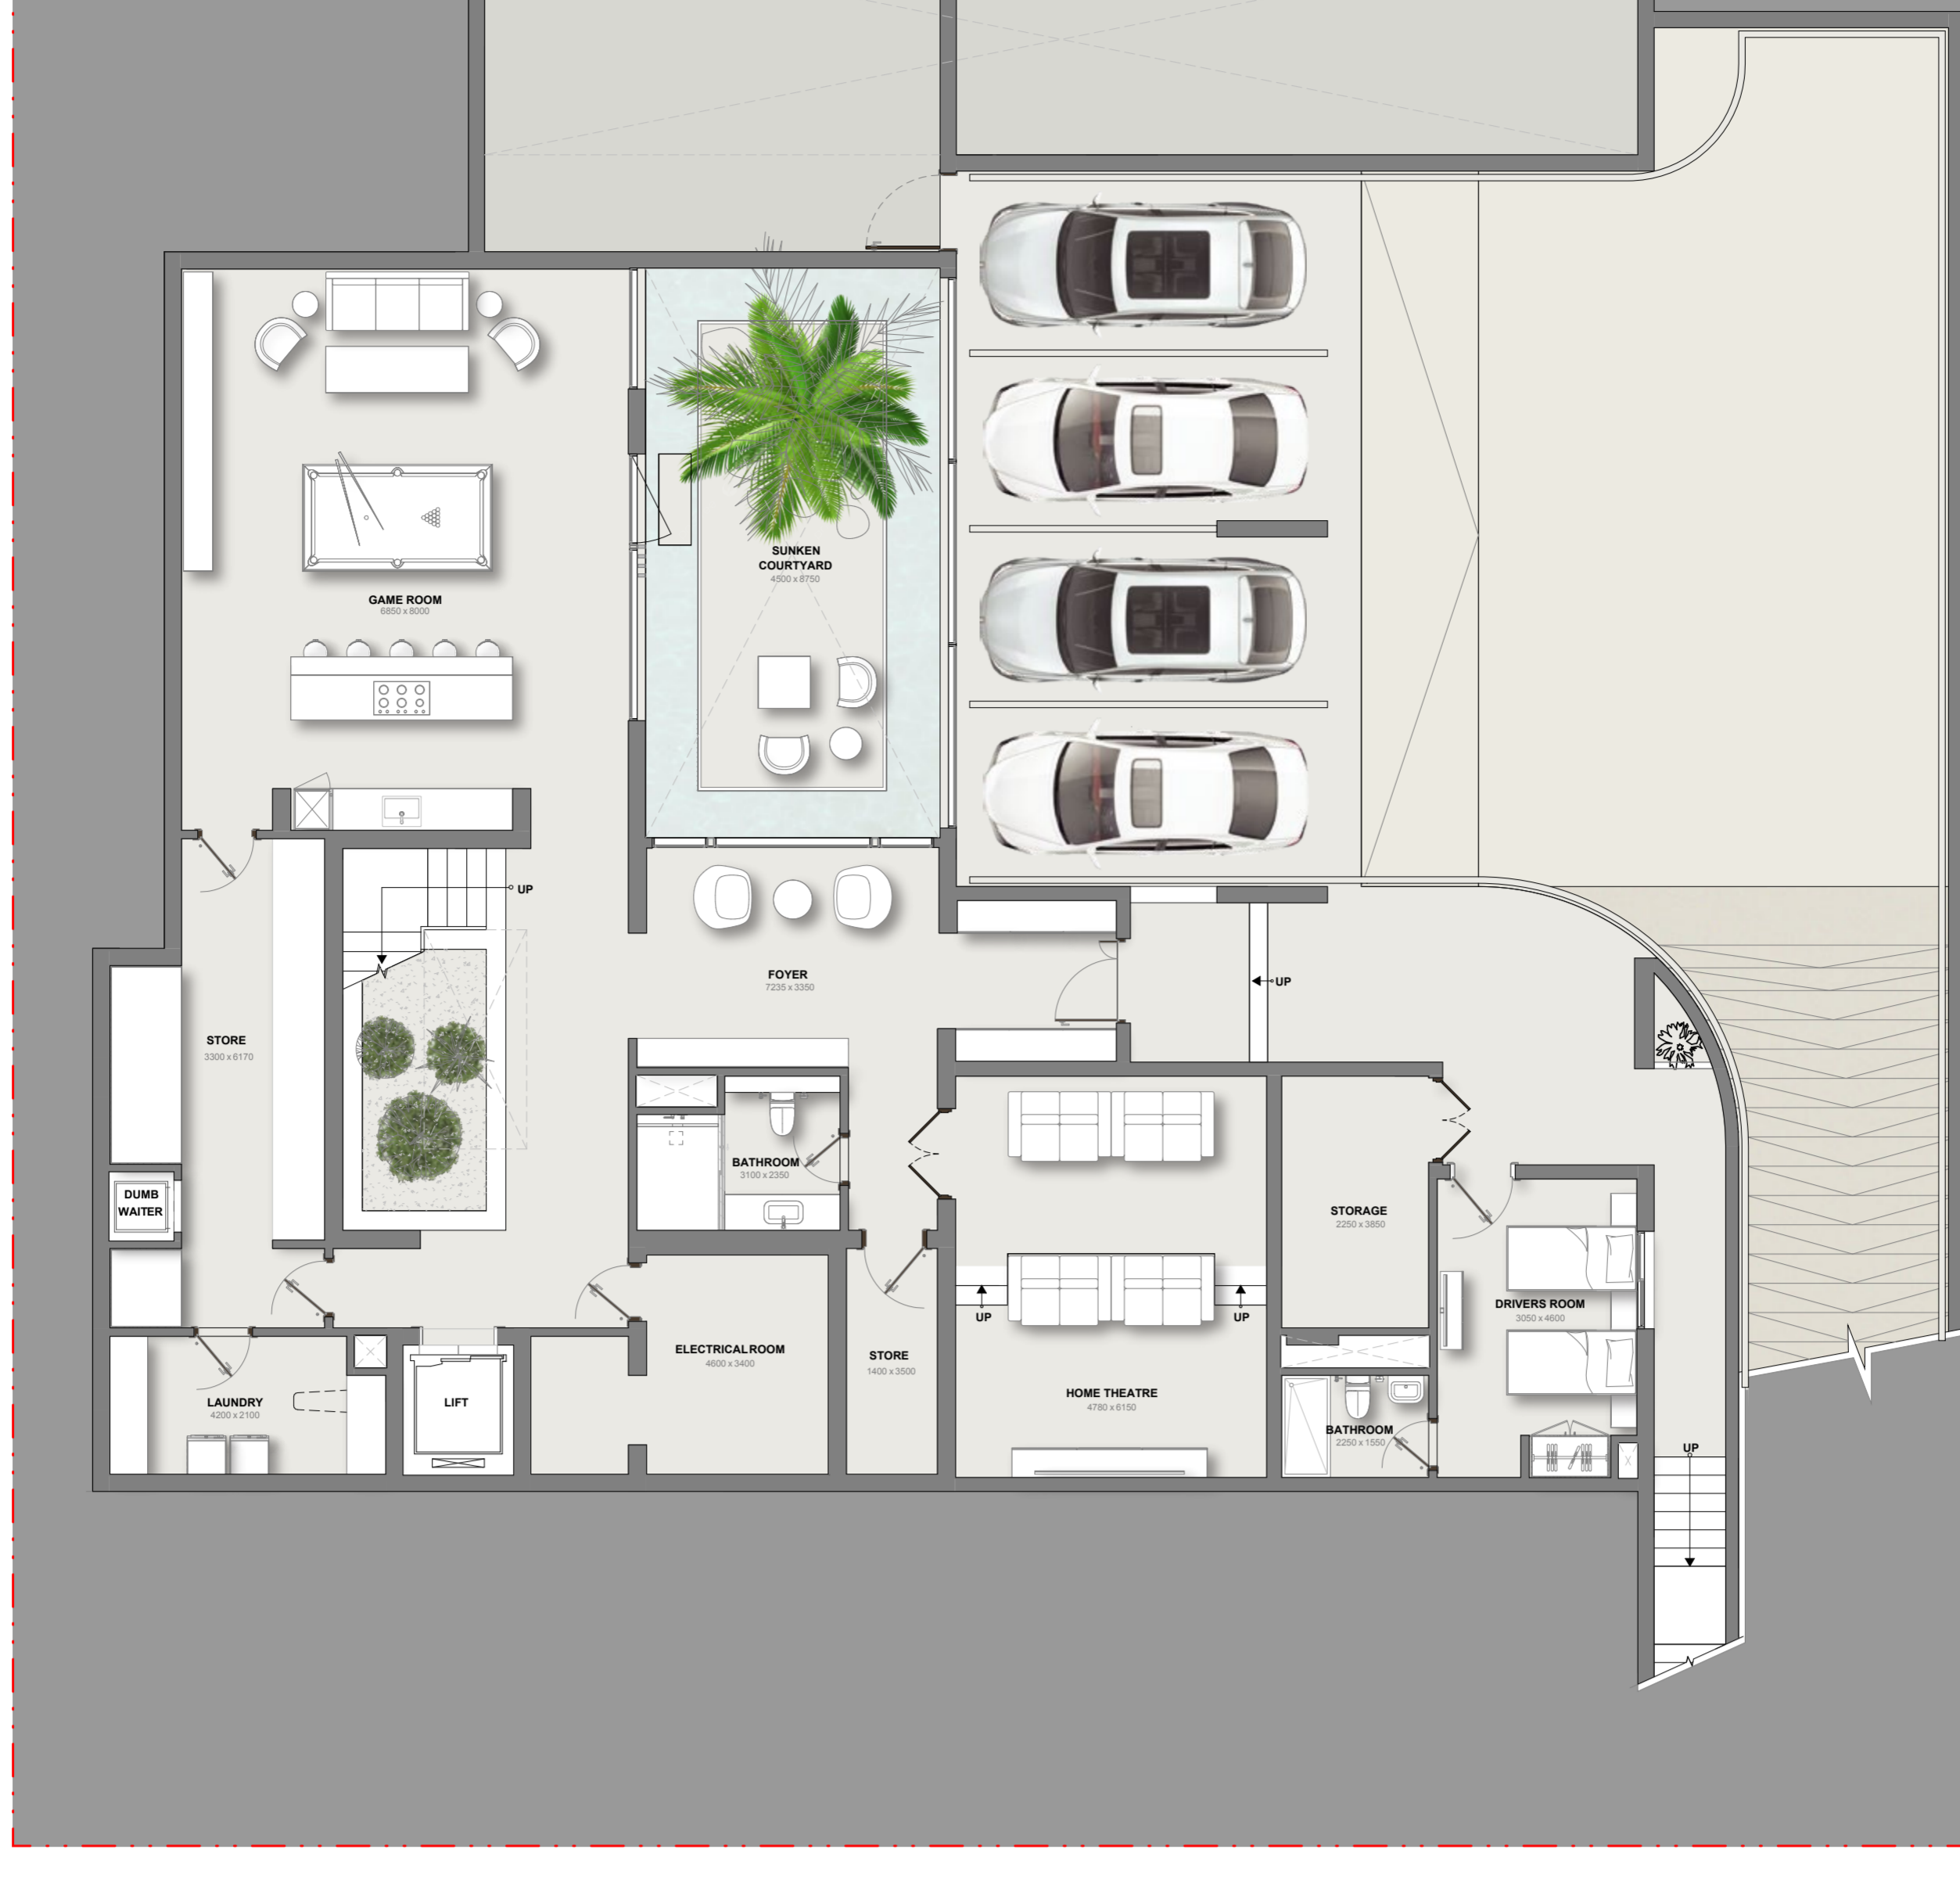

GROUND FLOOR



FIRST FLOOR



SECOND FLOOR



ROOF FLOOR



General Disclaimer:
Plot Profile, Garbage room & swimming pool parameters will vary from plot to plot.
The above as shown in the plans are indicative.

VILLA 6 BEDROOM | TYPE A

Saleable - 16,934.64 sq.ft.


MIRROR

1573.28 sq.m.

BASEMENT FLOOR



GROUND FLOOR

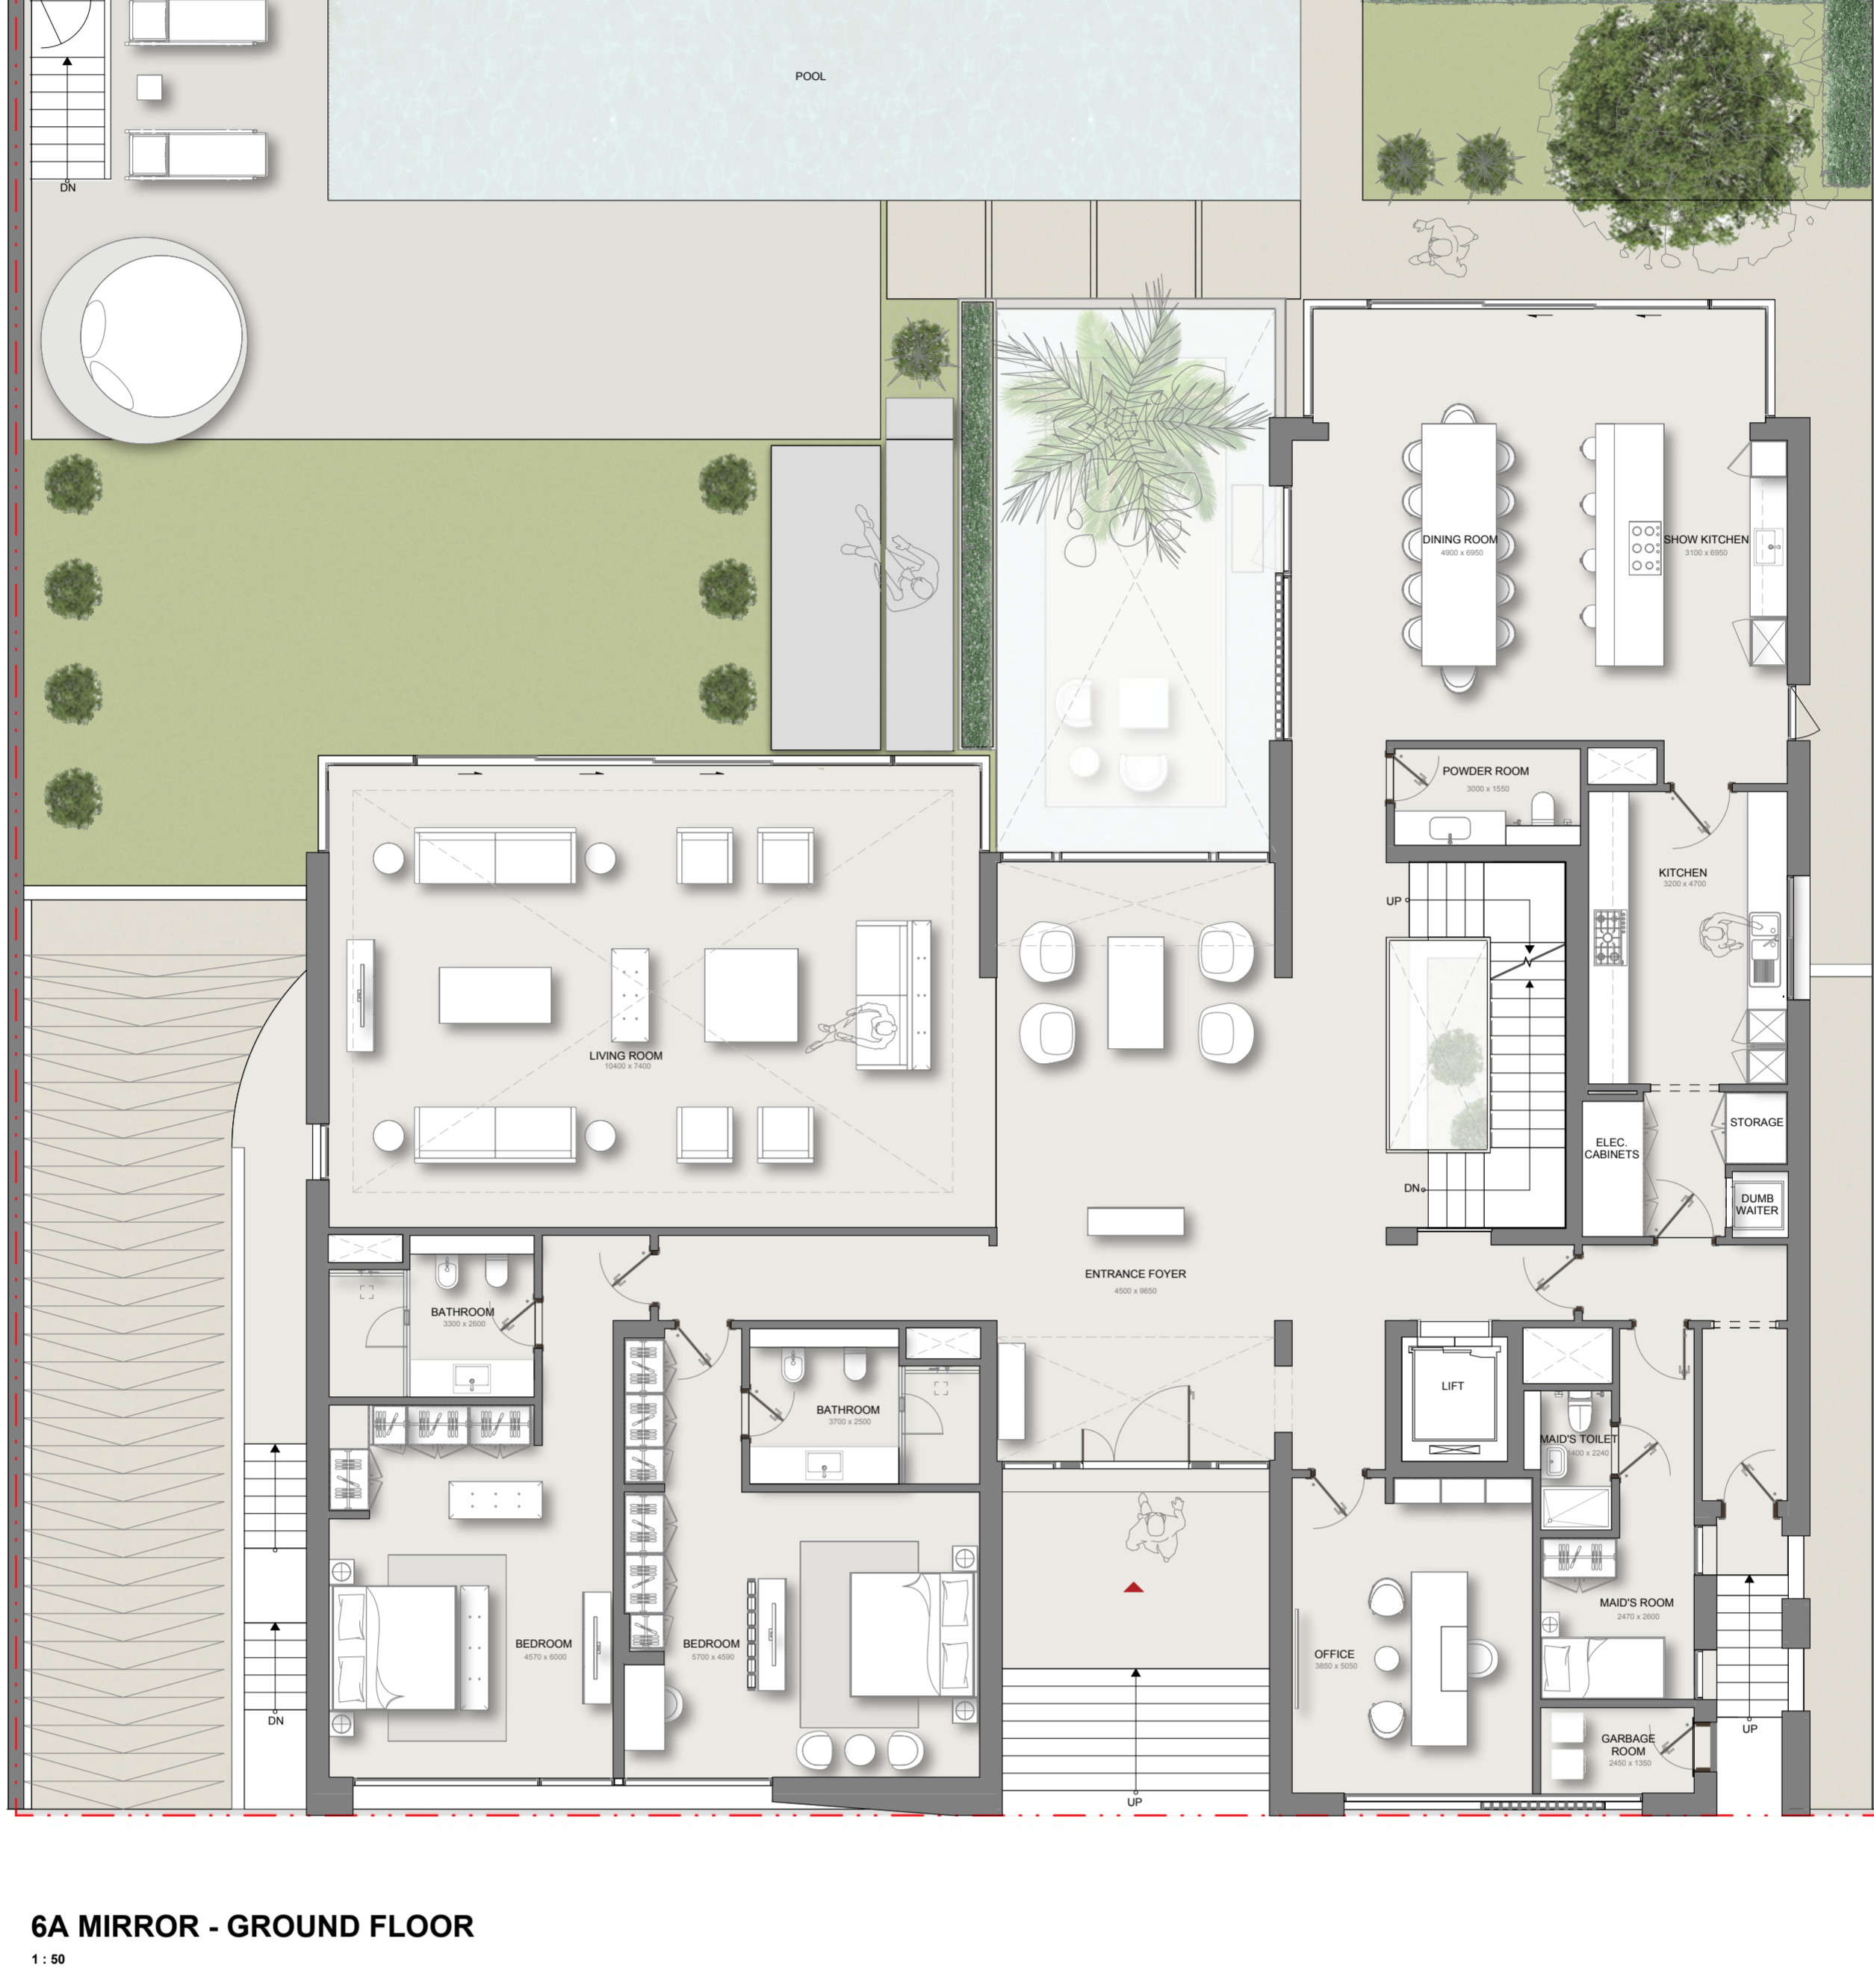

6A MIRROR - GROUND FLOOR
1:50


FIRST FLOOR



SECOND FLOOR



ROOF FLOOR

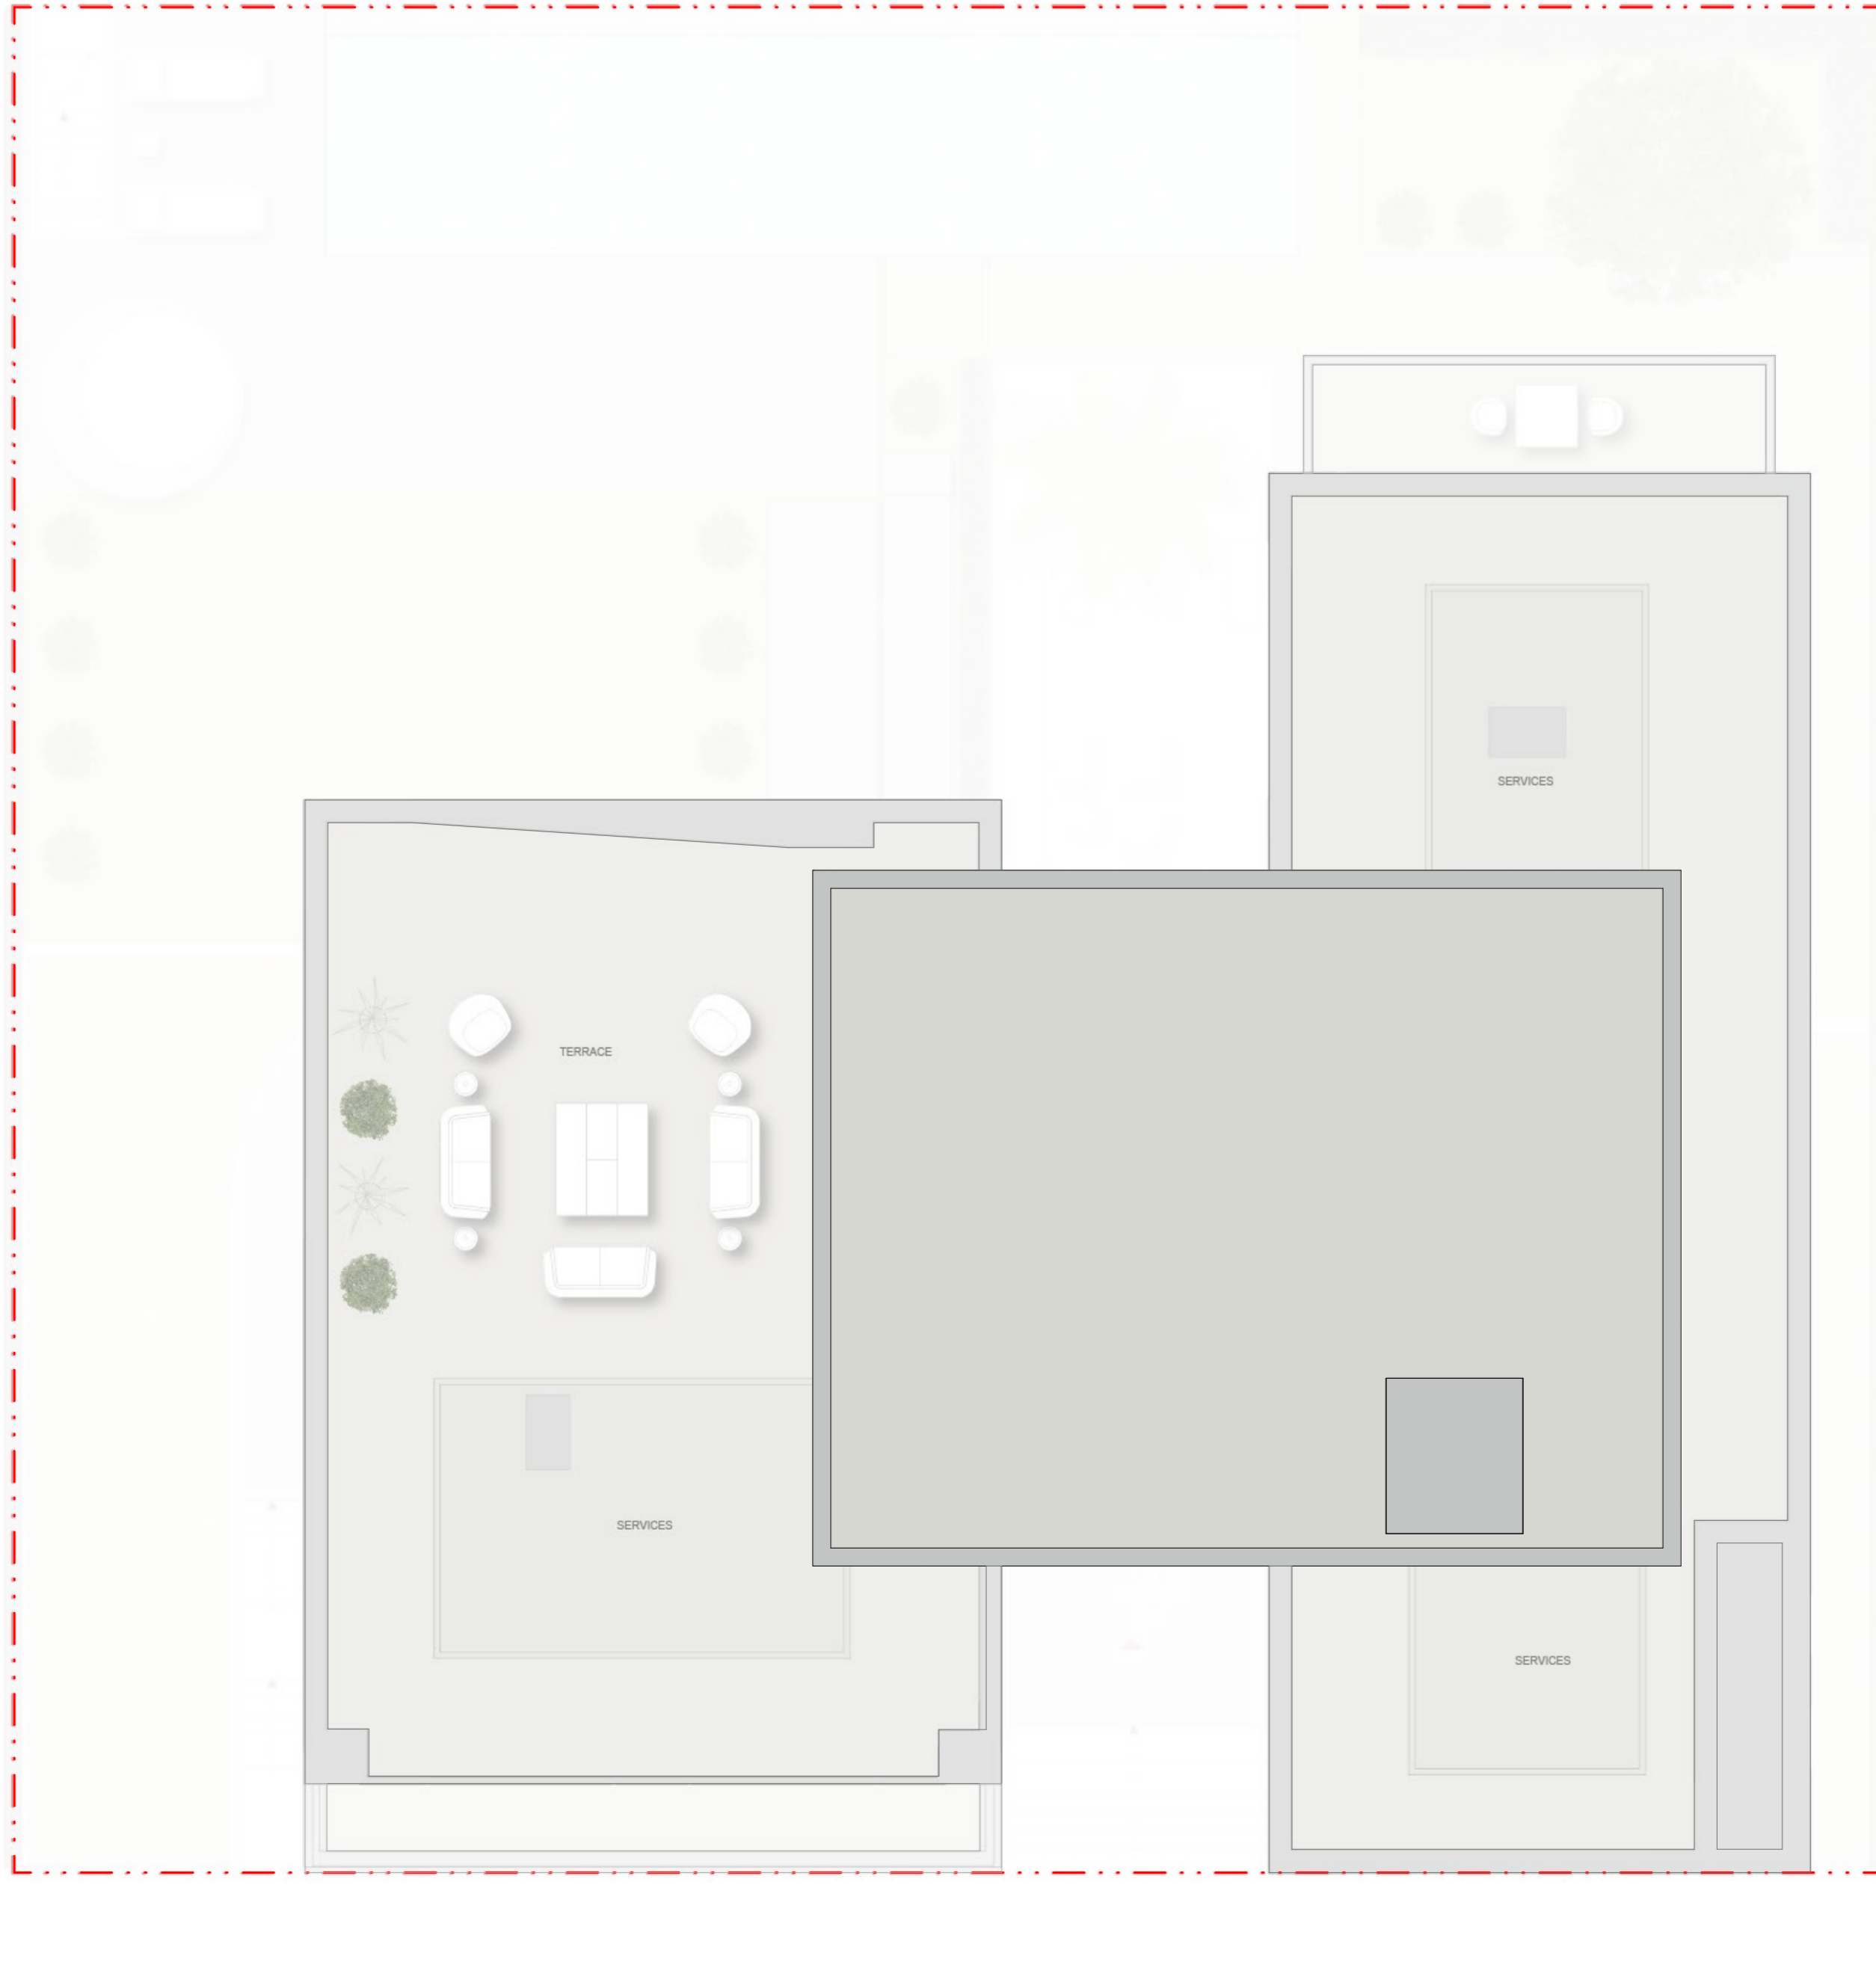

General Disclaimer:
Plot Profile, Garbage room & swimming pool parameters will vary from plot to plot.
The above as shown in the plans are indicative.



SOBHA
REALTY